


# SAN ANTONIO RIVER PROFILE THROUGH DOWNTOWN

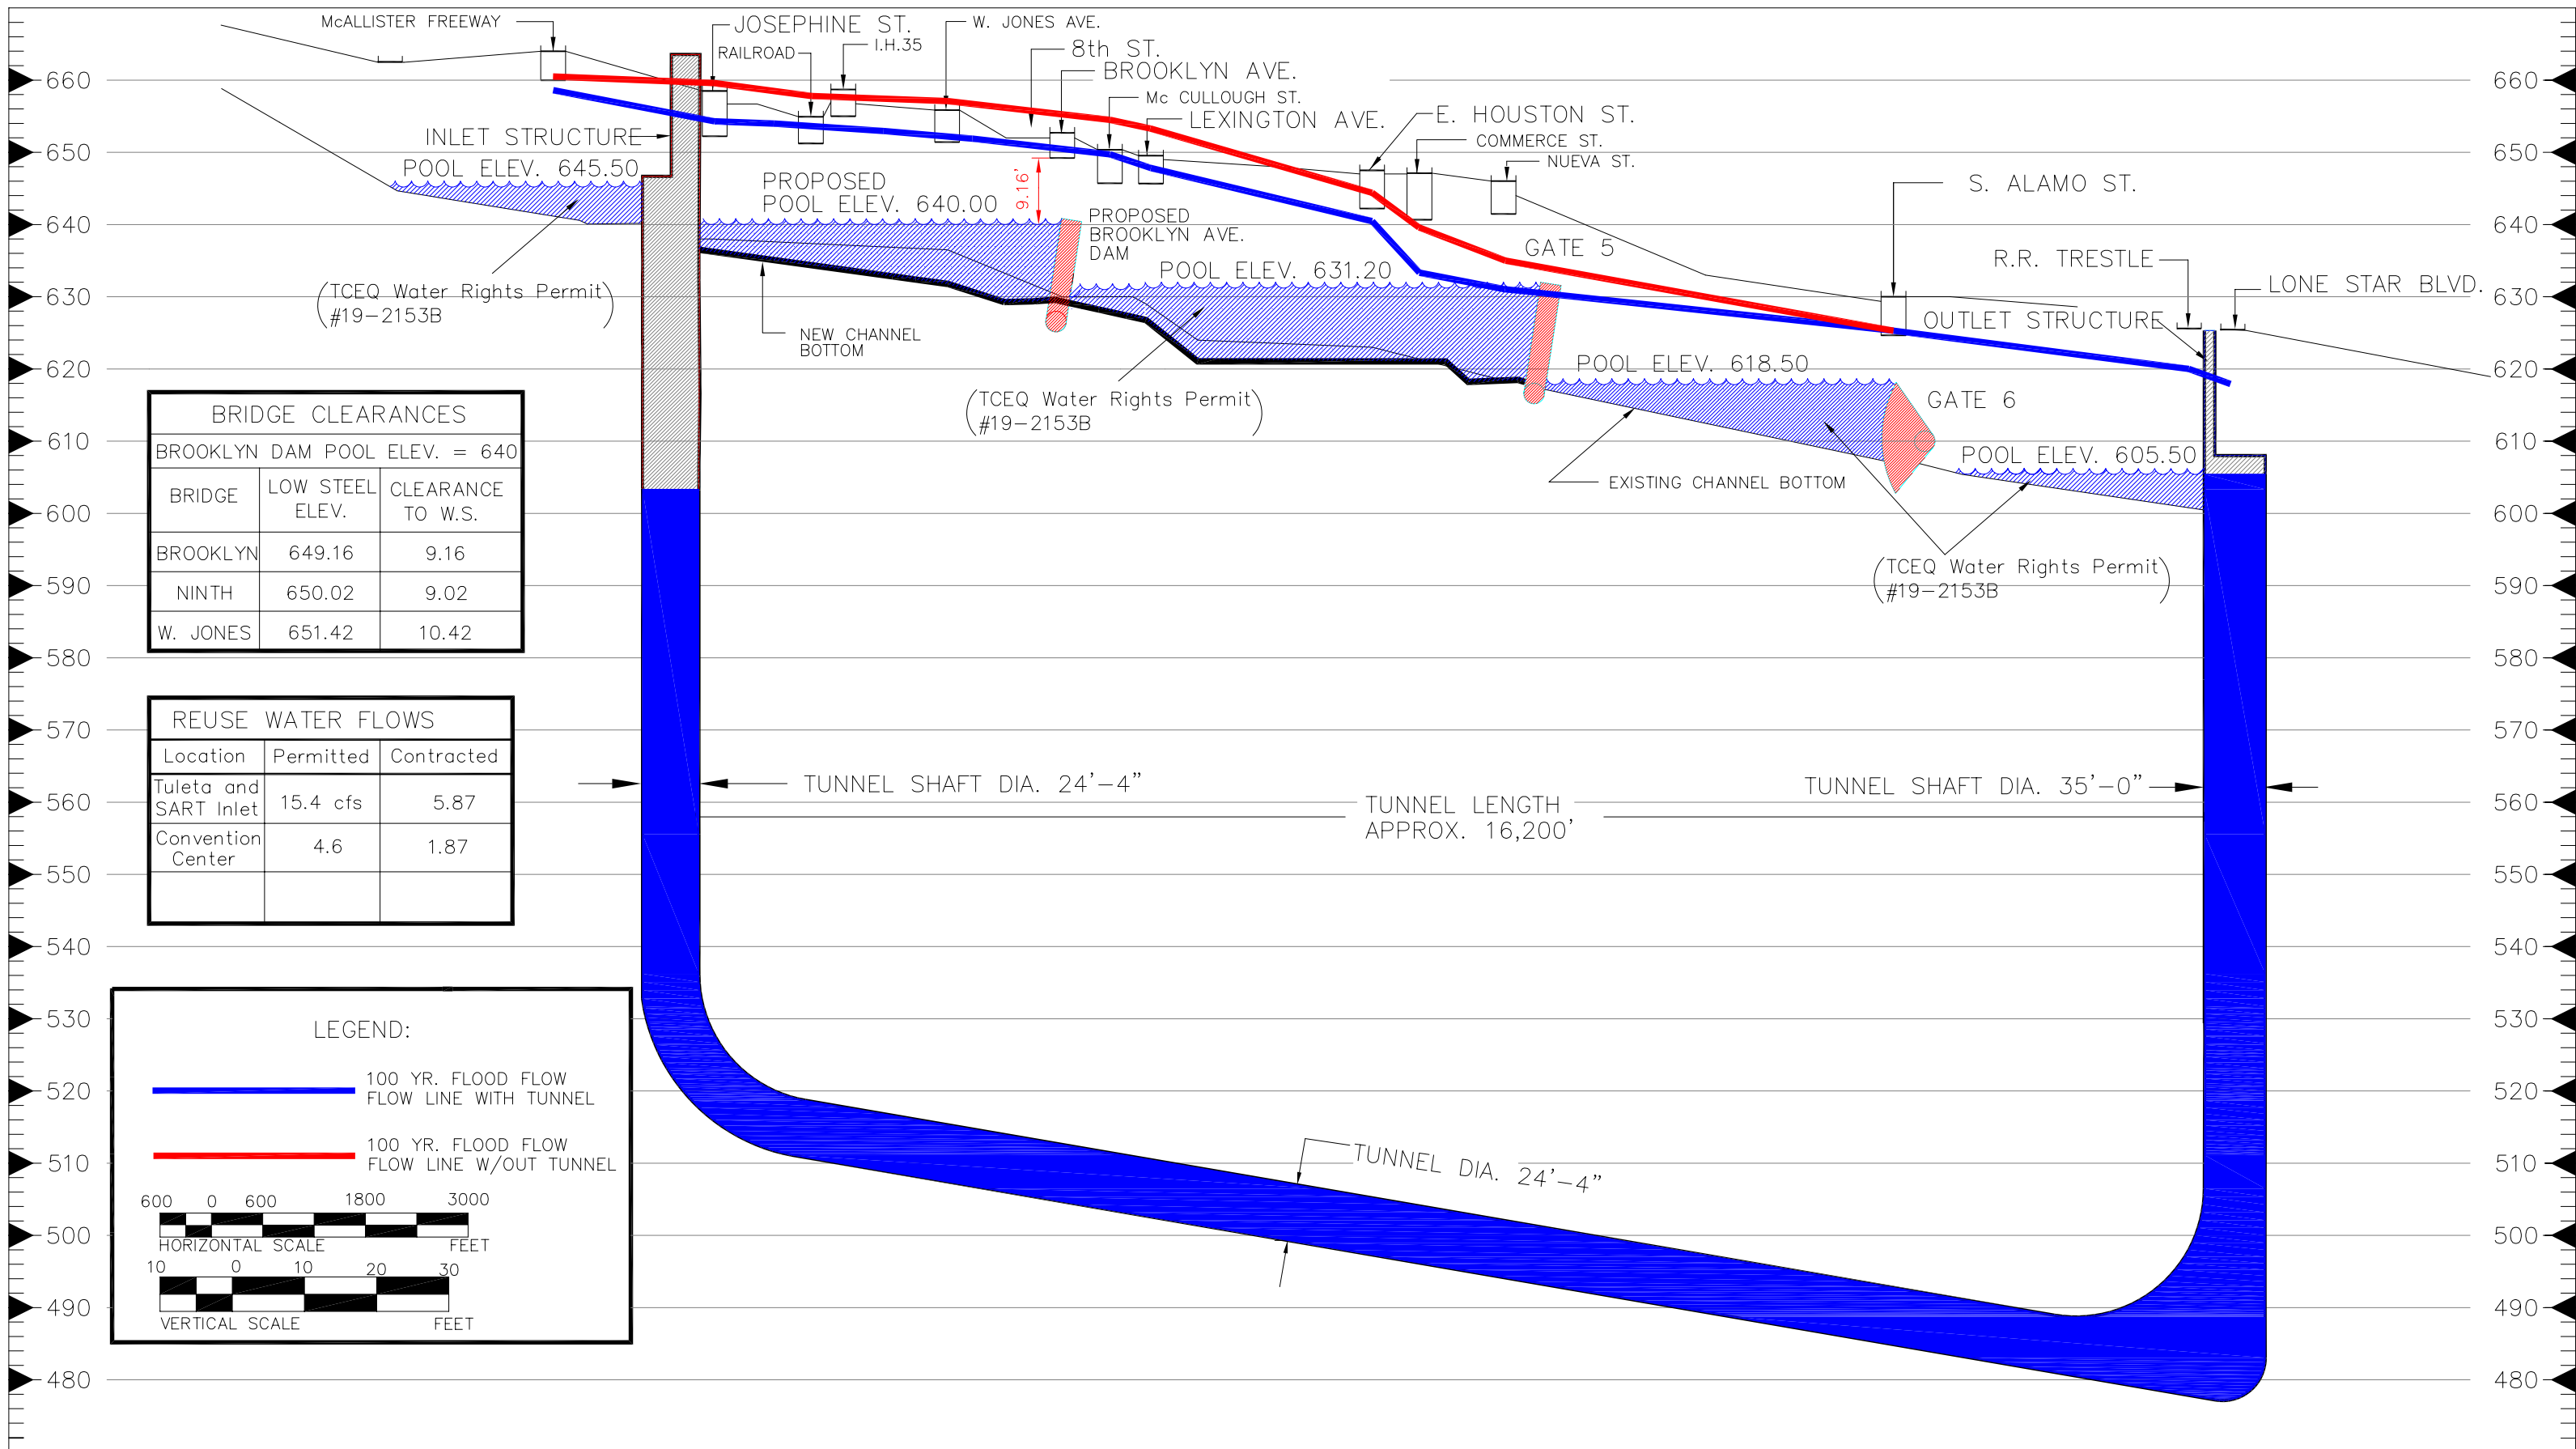

BRIDGE CLEARANCES		
BROOKLYN DAM POOL ELEV. = 640		
BRIDGE	LOW STEEL ELEV.	CLEARANCE TO W.S.
BROOKLYN	649.16	9.16
NINTH	650.02	9.02
W. JONES	651.42	10.42

REUSE WATER FLOWS		
Location	Permitted	Contracted
Tuleta and SART Inlet	15.4 cfs	5.87
Convention Center	4.6	1.87

**LEGEND:**

- 100 YR. FLOOD FLOW FLOW LINE WITH TUNNEL
- 100 YR. FLOOD FLOW FLOW LINE W/OUT TUNNEL

600 0 600 1800 3000

HORIZONTAL SCALE FEET

10 0 10 20 30

VERTICAL SCALE FEET